

A	Updated following meeting held on 27.01.17: main hall moved south-west and sanitary accommodation amended.	03.02.17
Revision		Date

**TKL** ARCHITECTS  
 TKLA LIMITED  
 Richmond House | Main Road | Otterbourne  
 Winchester | Hampshire | SO21 2EQ  
 tel: 01962 714007 | fax: 01962 714170  
 www.tkl.co.uk | architects@tkl.co.uk

Client  
 Chandler's Ford Parish Council


Project Title  
 Hiltingbury Pavilion Redevelopment

Drawing Title  
 4 Badminton Courts Extension  
 & Refurbishment  
 Proposed First Floor Layout

Drawn By	Checked By	Date
jg	-	Jan 2017

Project No	Scale
161124	1:100@A1 1:200@A3

Drawing No	Revision
013	A

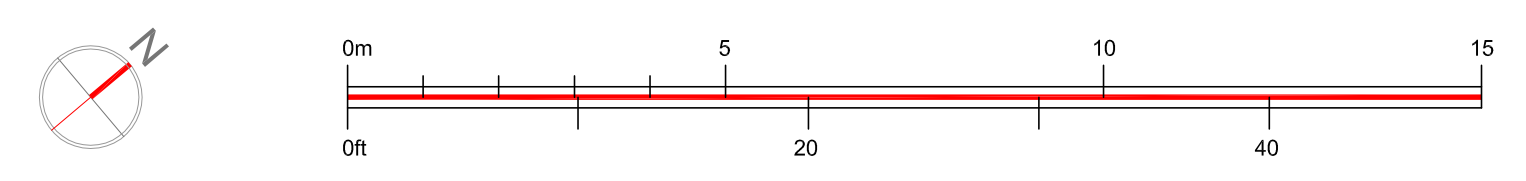

Copyright of this drawing is vested in the architect.  
 It must not be copied nor the work reproduced without written consent.  
 Figured dimensions only to be taken from this drawing.  
 Contractors must visit the site and be responsible for taking and checking all  
 dimensions relative to the work shown on this drawing.